


# INEX>RENDERBOARD™

TIMBER OR STEEL FRAME WITH VERTICAL SHEETS : FRL 30/30/30 & BAL-FZ

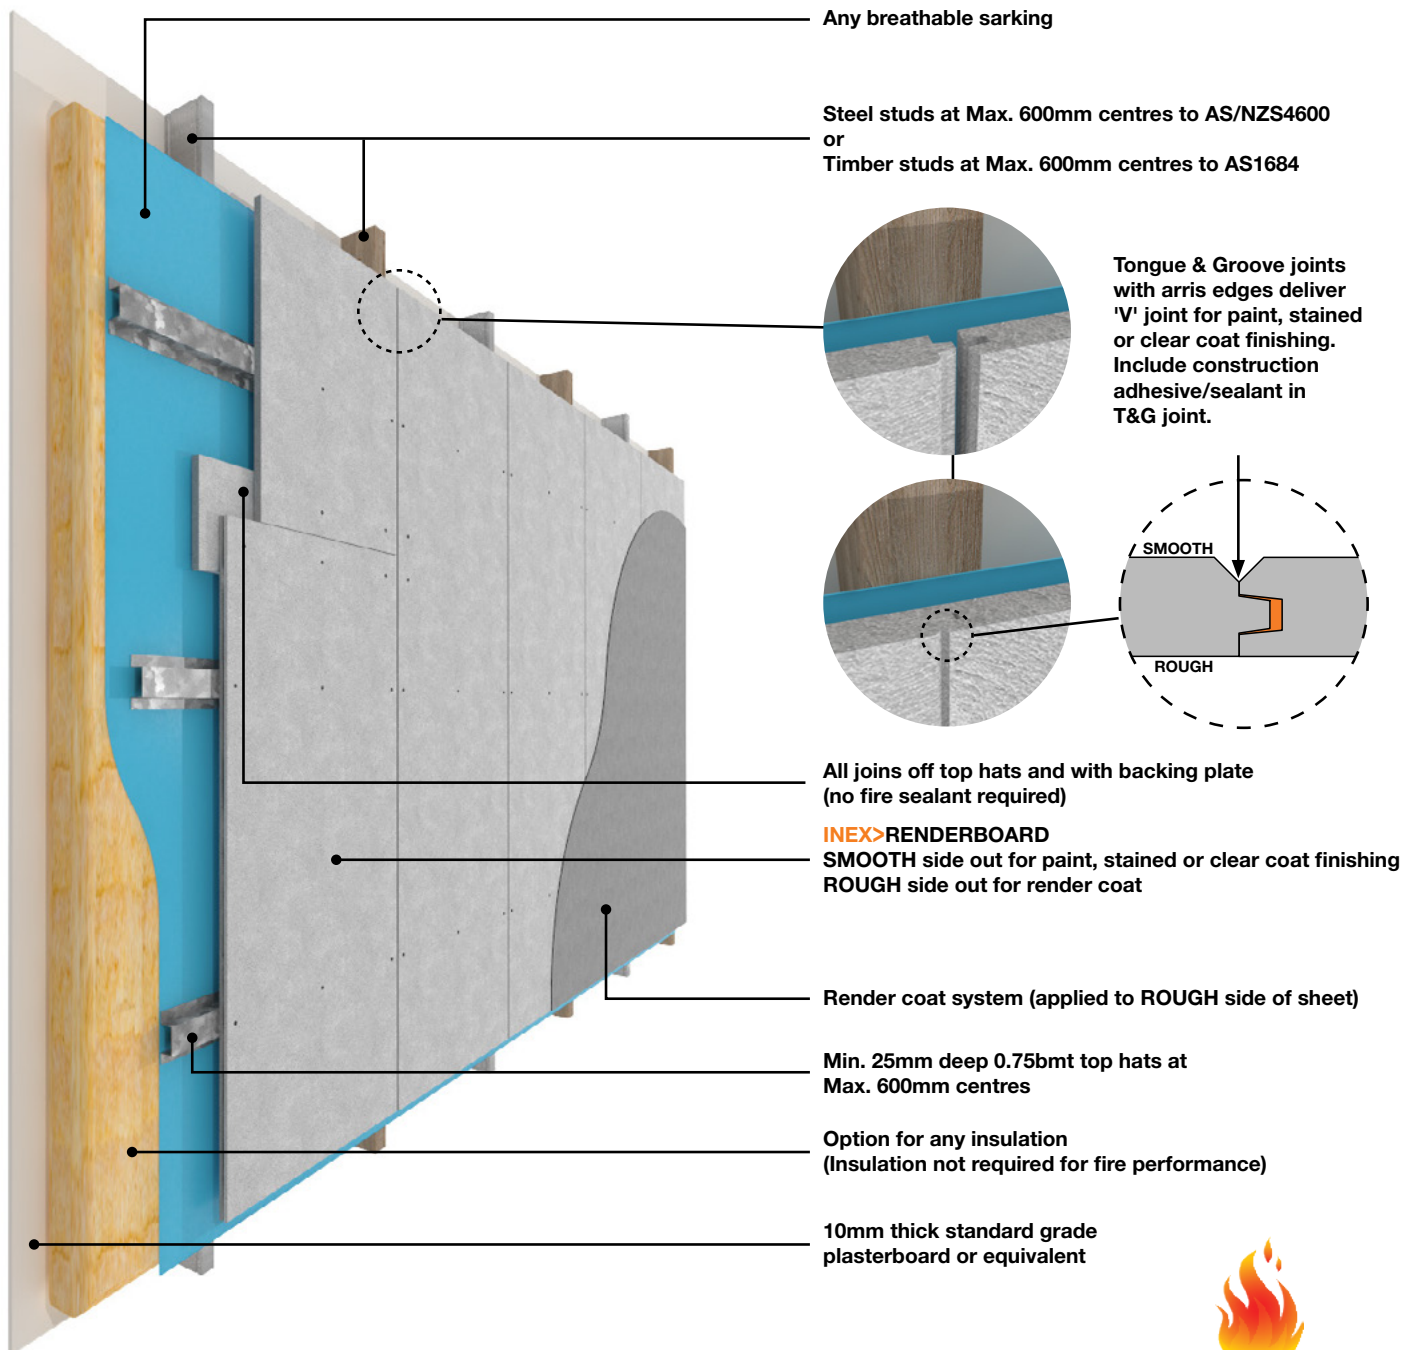

Achieves FRL 30/30/30 from outside only when tested to AS 1530.4-2014  
Meets AS 3959-2018 Section 9 (BAL-FZ) via testing to AS 1530.4-2014



# INEX> RENDERBOARD™

## TIMBER OR STEEL FRAME WITH VERTICAL SHEETS : FRL 30/30/30 & BAL-FZ

